


# Available Mounting Systems

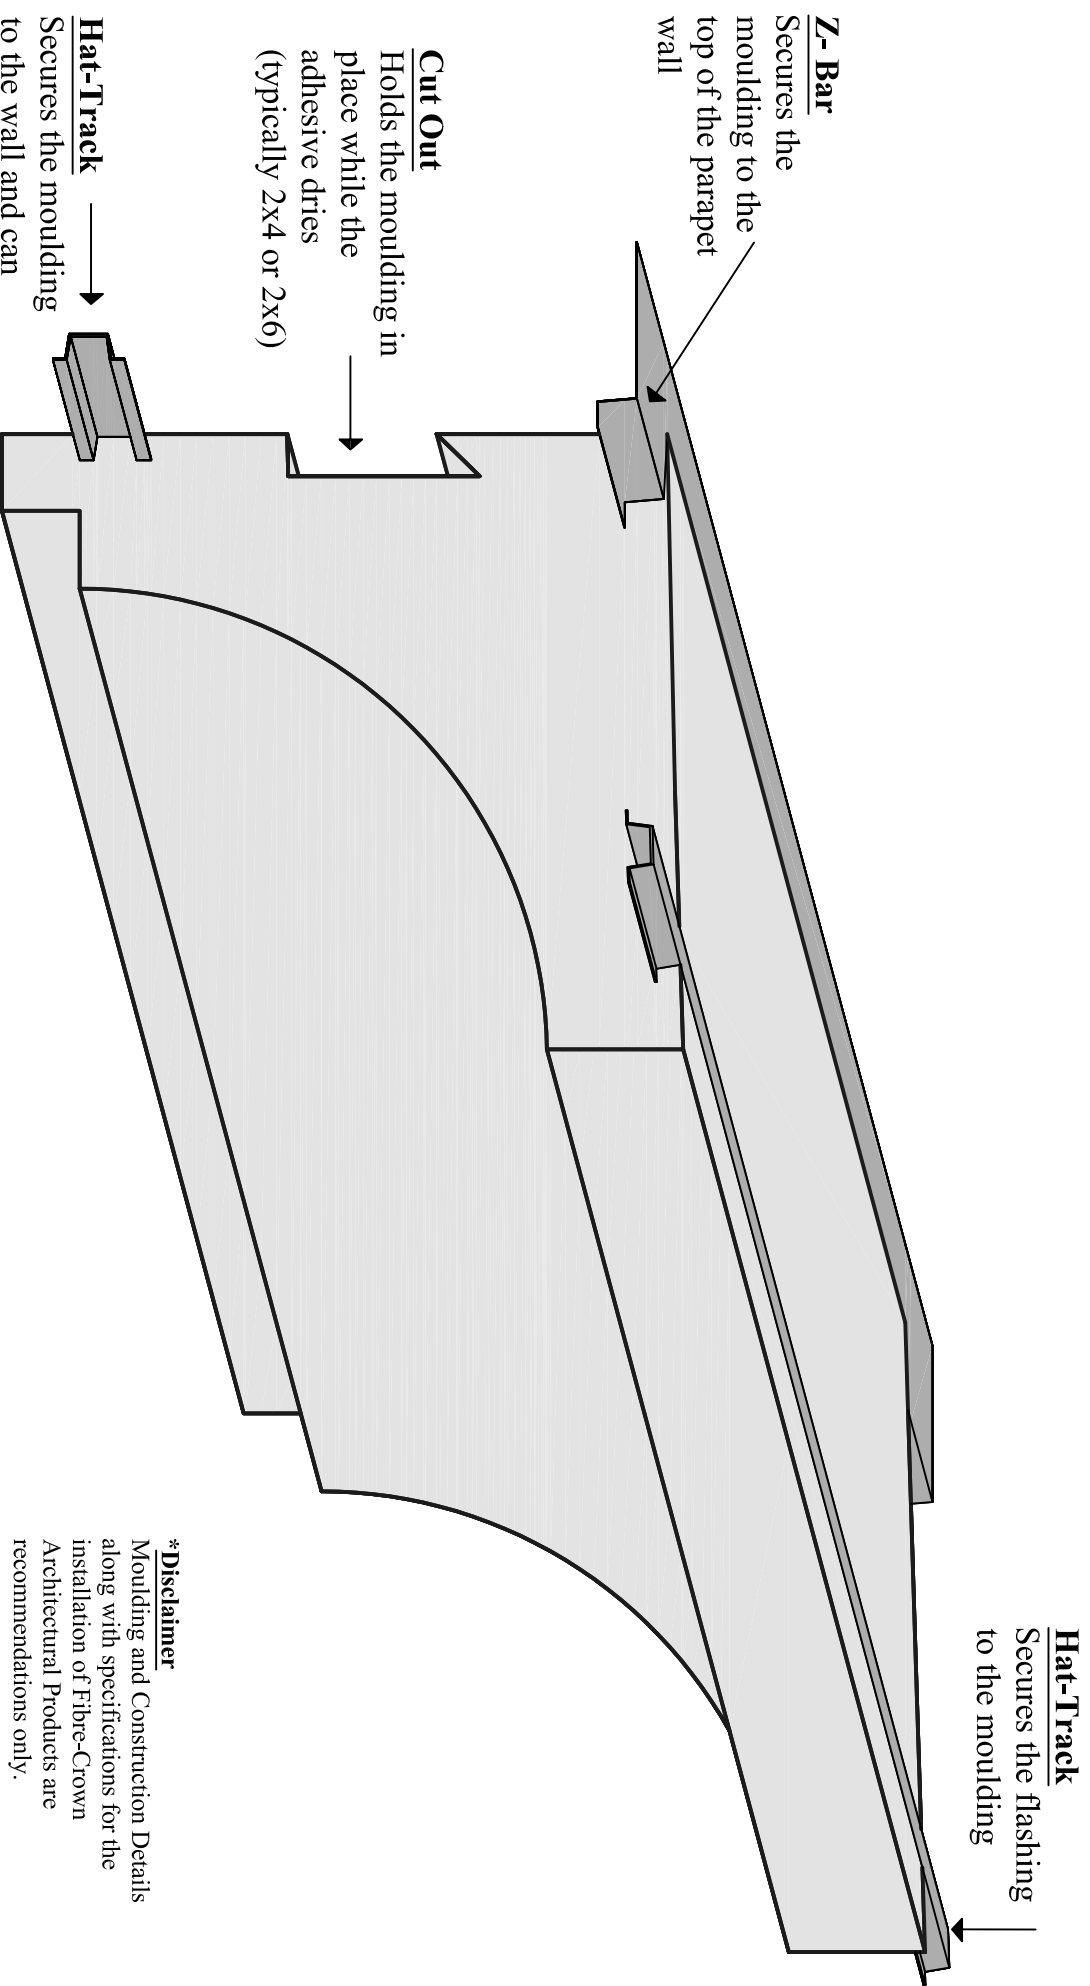

**\*Disclaimer**  
Moulding and Construction Details along with specifications for the installation of Fibre-Crown Architectural Products are recommendations only.